




First Floor Plan
Scale 1:100 @ A1

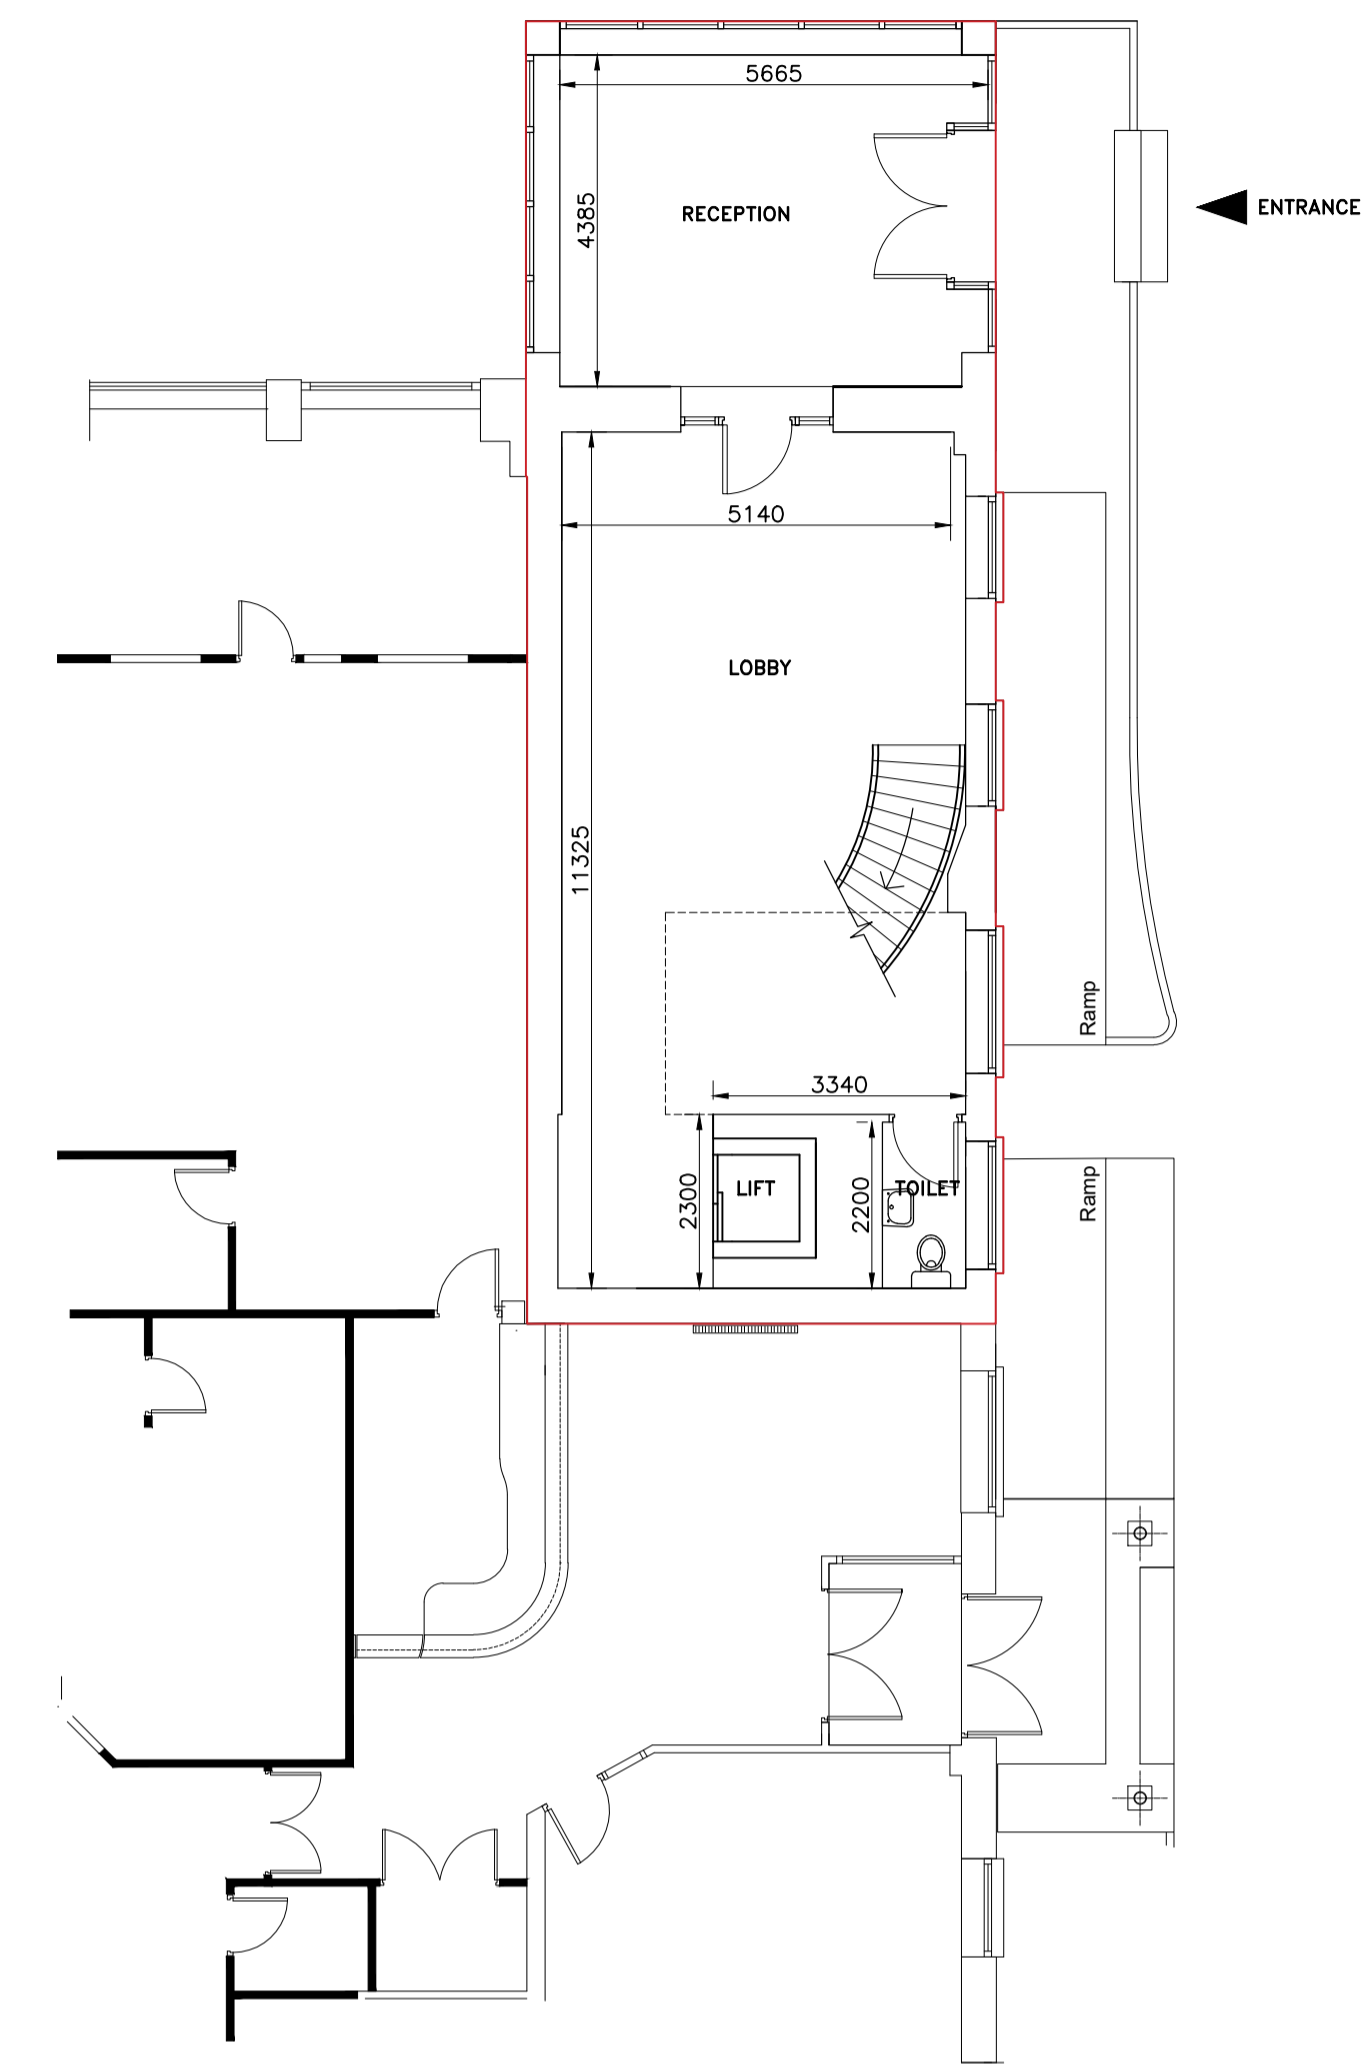


Ground Floor Plan
Scale 1:100 @ A1

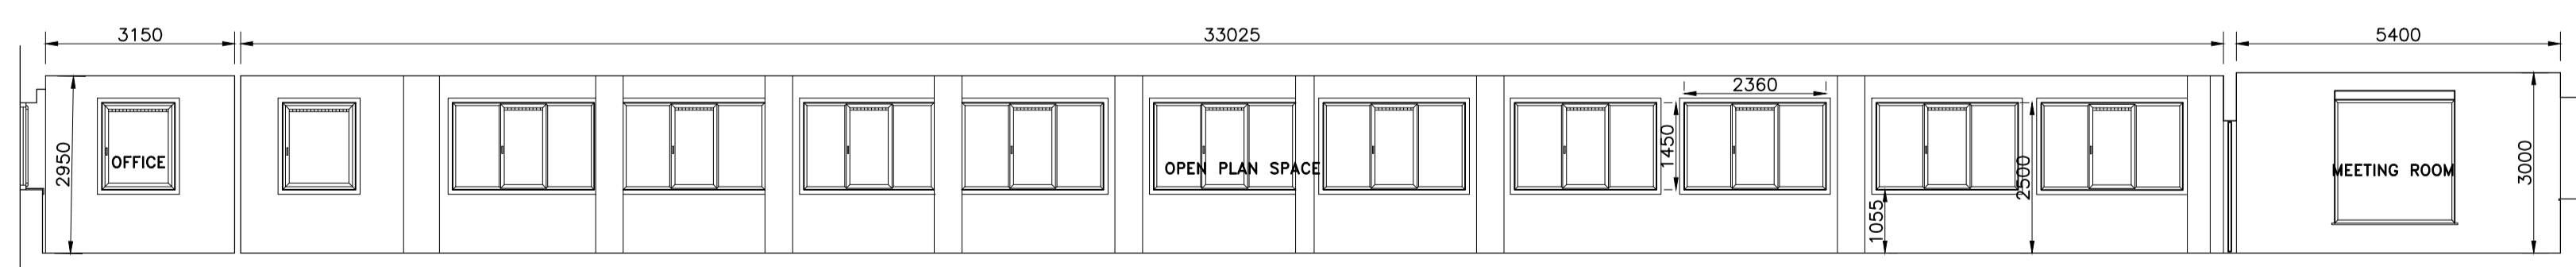


North Elevation (Internal)
Scale 1:100

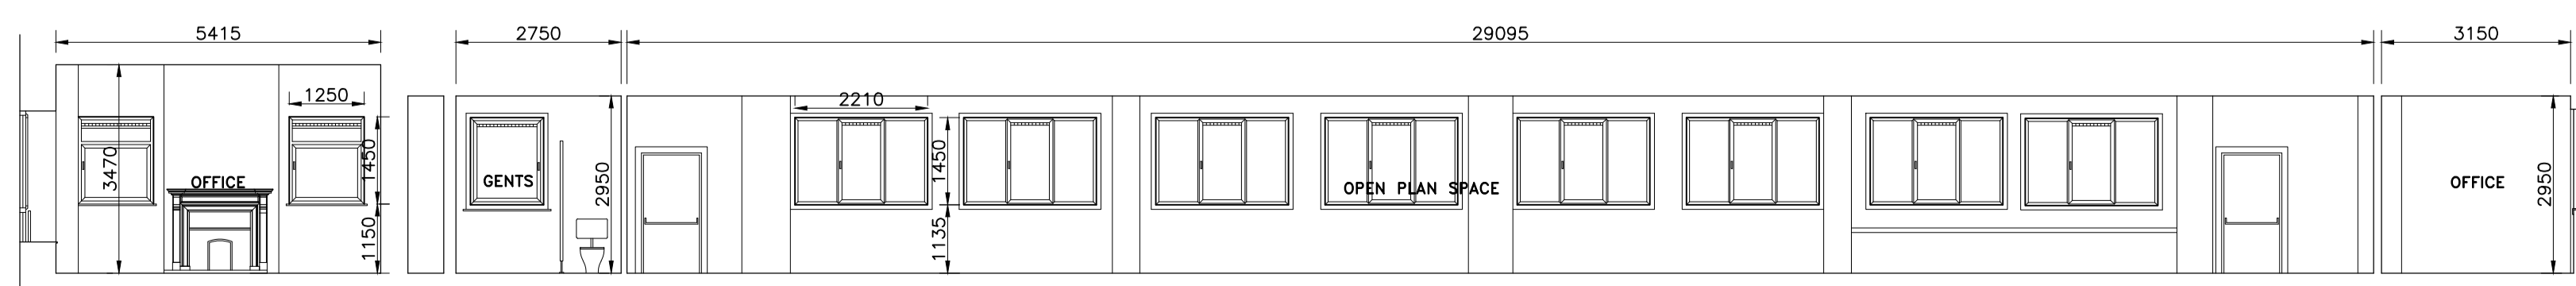

South Elevation (Internal)
Scale 1:100

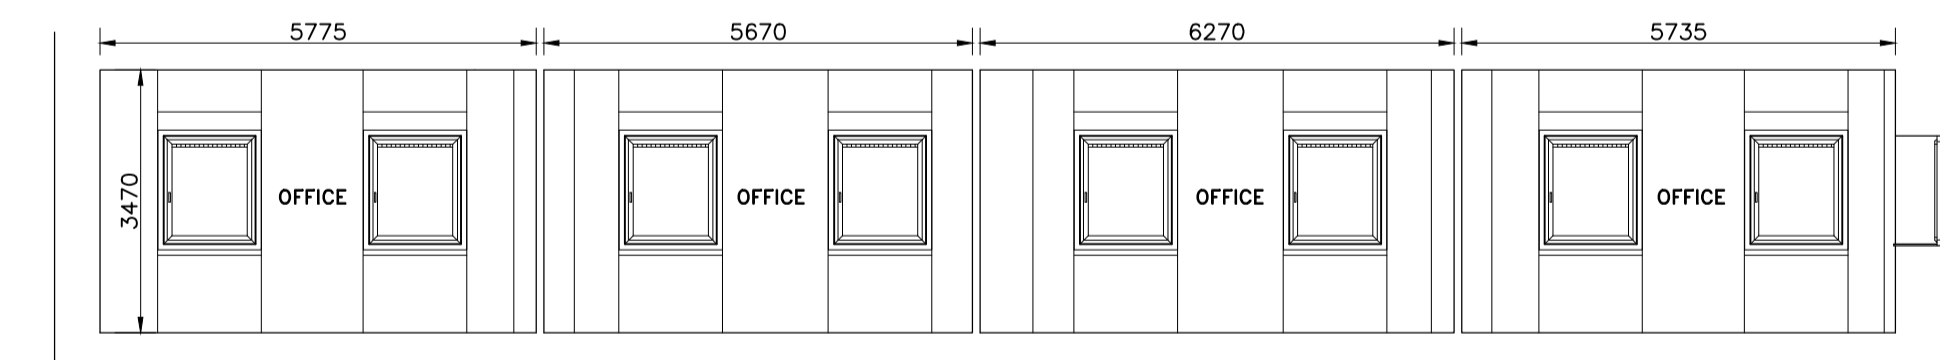

West Elevation (Internal)
Scale 1:100

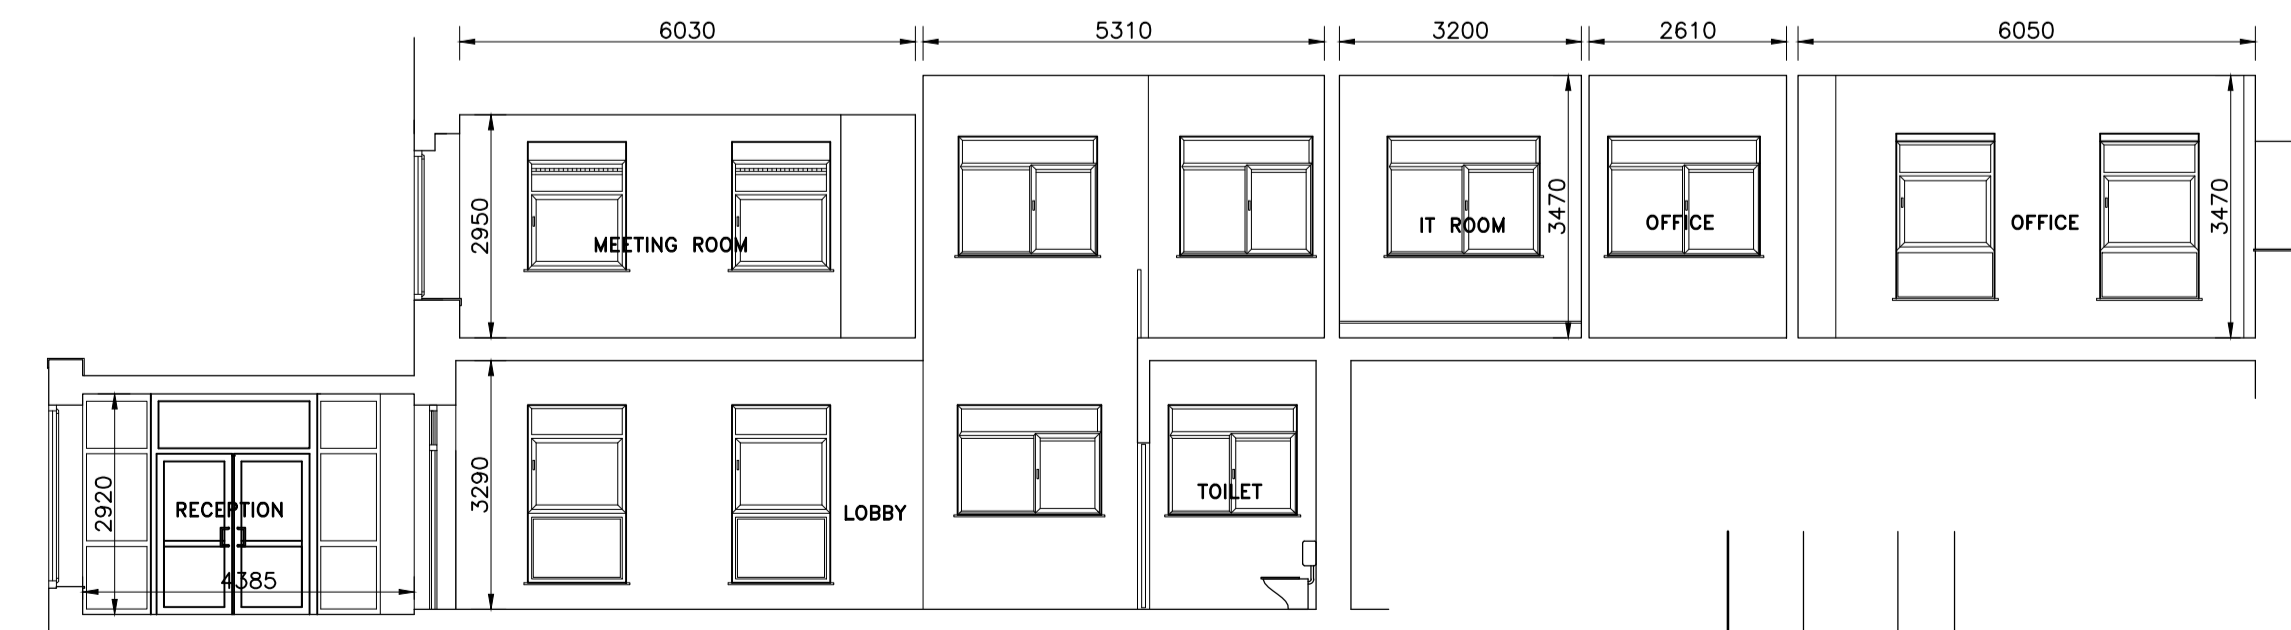

East Elevation (Internal)
Scale 1:100

THIS DRAWING IS COPYRIGHT © 2016 O'SHEA LEADER CONSULTING ENG. ALL RIGHTS RESERVED. NO PART OF THIS DRAWING IS TO BE REPRODUCED OR TRANSMITTED IN ANY FORM OR BY ANY MEANS, ELECTRONIC OR MECHANICAL, INCLUDING PHOTOCOPYING, RECORDING, OR BY ANY INFORMATION STORAGE AND RETRIEVAL SYSTEM, WITHOUT THE WRITTEN PERMISSION OF O'SHEA LEADER CONSULTING ENG.

Drawn By: **KMcG**
 Approved By: **AS**
 Date: **25/07/16**
 Project: **16063 - GA - 001**
 Title: **Park House, Mahon Cork**

OSL
 O'Shea Leader Consulting Eng
 Phoenix House, Monahan Rd, Cork
 Tel: +353 (0)21 434829 Fax: +353 (0)21 434831
 e-mail: info@osl.ie