

NOTES / LEGEND:
 COPYRIGHT: The design and details shown on this drawing are applicable to their project only and may not be reproduced in whole or in part or be used for any other project or purpose without the written permission of Andrew O'Brien Architects with whom copyright resides. ©
 DO NOT SCALE from this drawing. Use figured dimensions. Contractor to check all dimensions on site prior to commencement of works. Any discrepancies are to be referred to the ARCHITECT immediately.
 PLANNING DWGS are NOT to be used as Construction Drawings.


Date:	No:	Description:	Dn:
23.02.21	A	Revised for 2021 Planning	AoB
12.05.21	B	Revised for 2021 Planning RFI	AoB

Andrew O'Brien Architects
 oldtown, rostellan, midleton, co.cork.
 email: aobmiai@gmail.com tel: 086 0730113 web: www.aobarchitects.ie


GREEN AWARDS 2015

Project: 2 No Dwellings Sundays Well Road, Cork City	Client: DMulvihill
Drawing Title: Ground & First Floor Plans	Drawing No: 1738a-PL2001
Status: PLANNING	Scale: 1:100 @A3
Drawn By: AoB	Date: February 2018

1 Third Floor Plan
Scale: 1:100

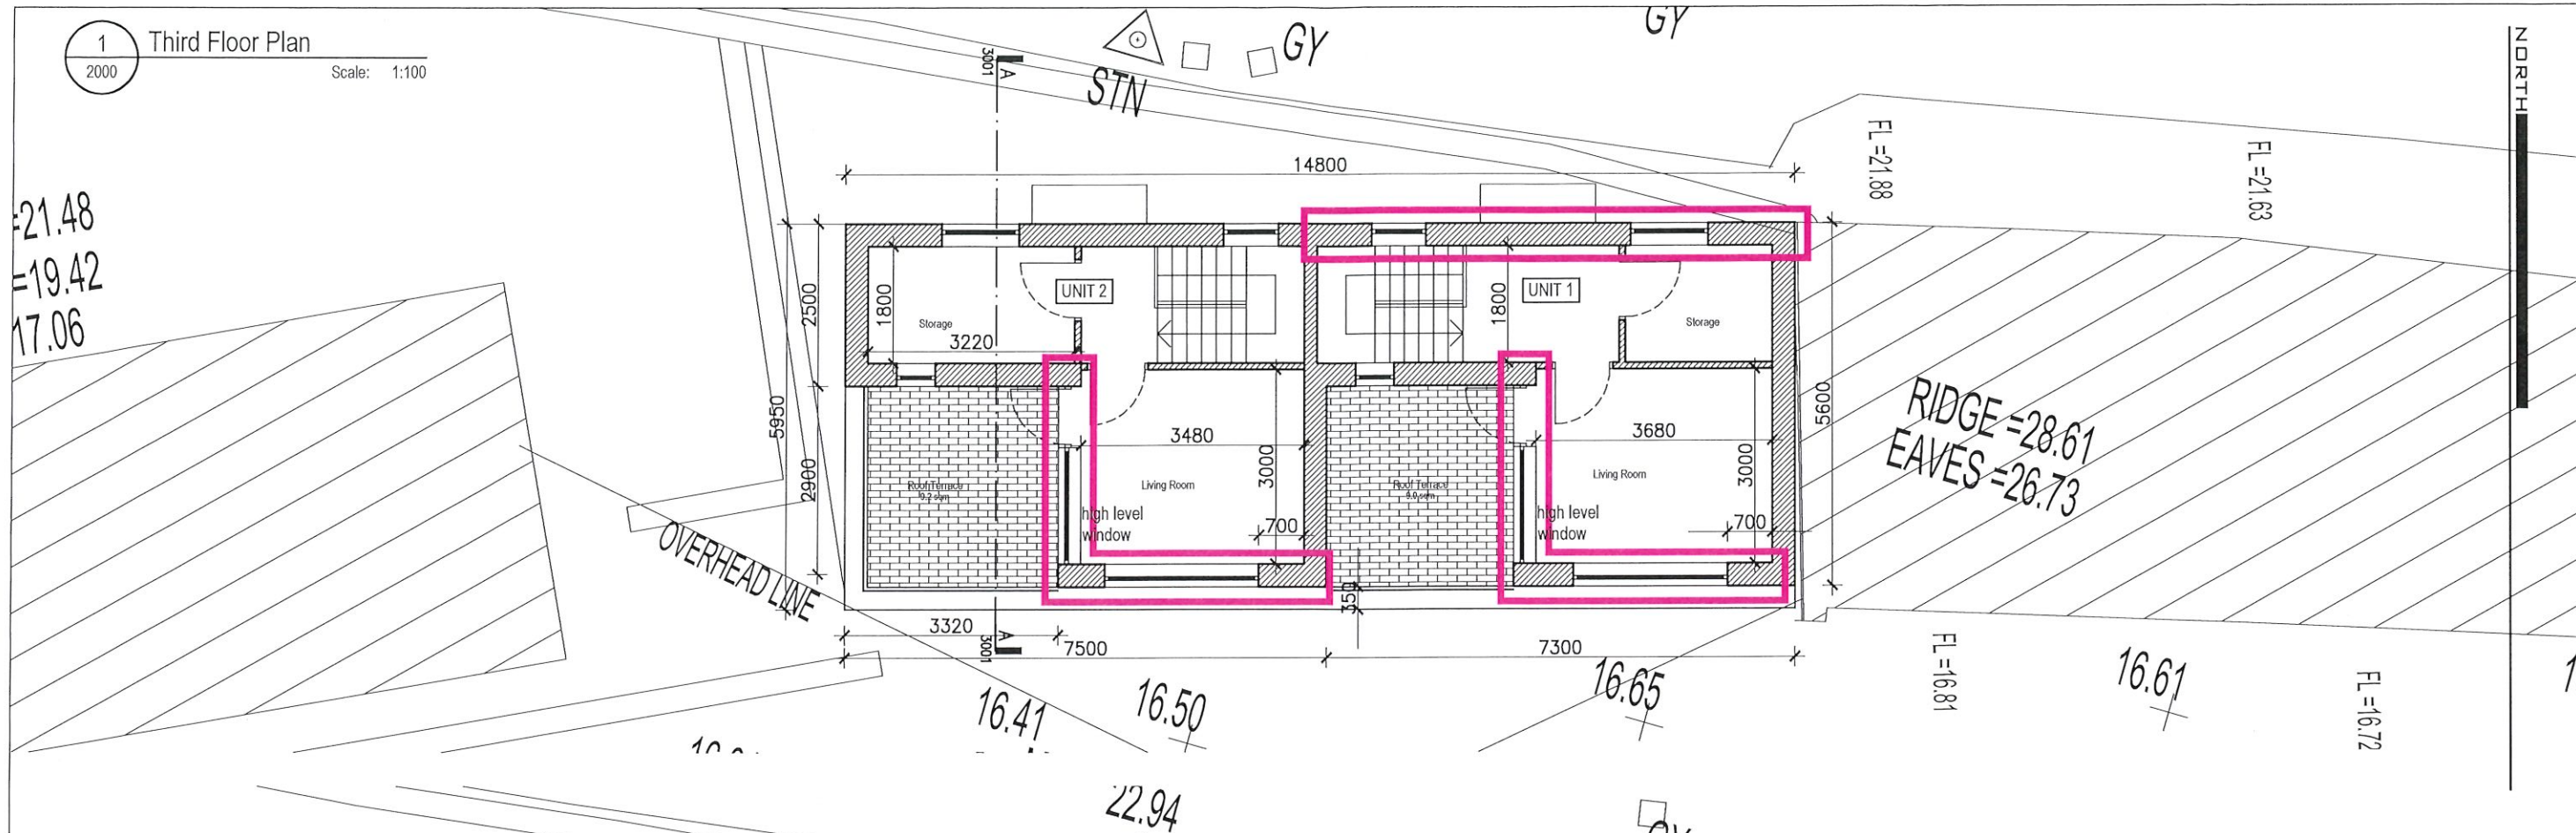

2 Second Floor Plan / Entry Level
Scale: 1:100

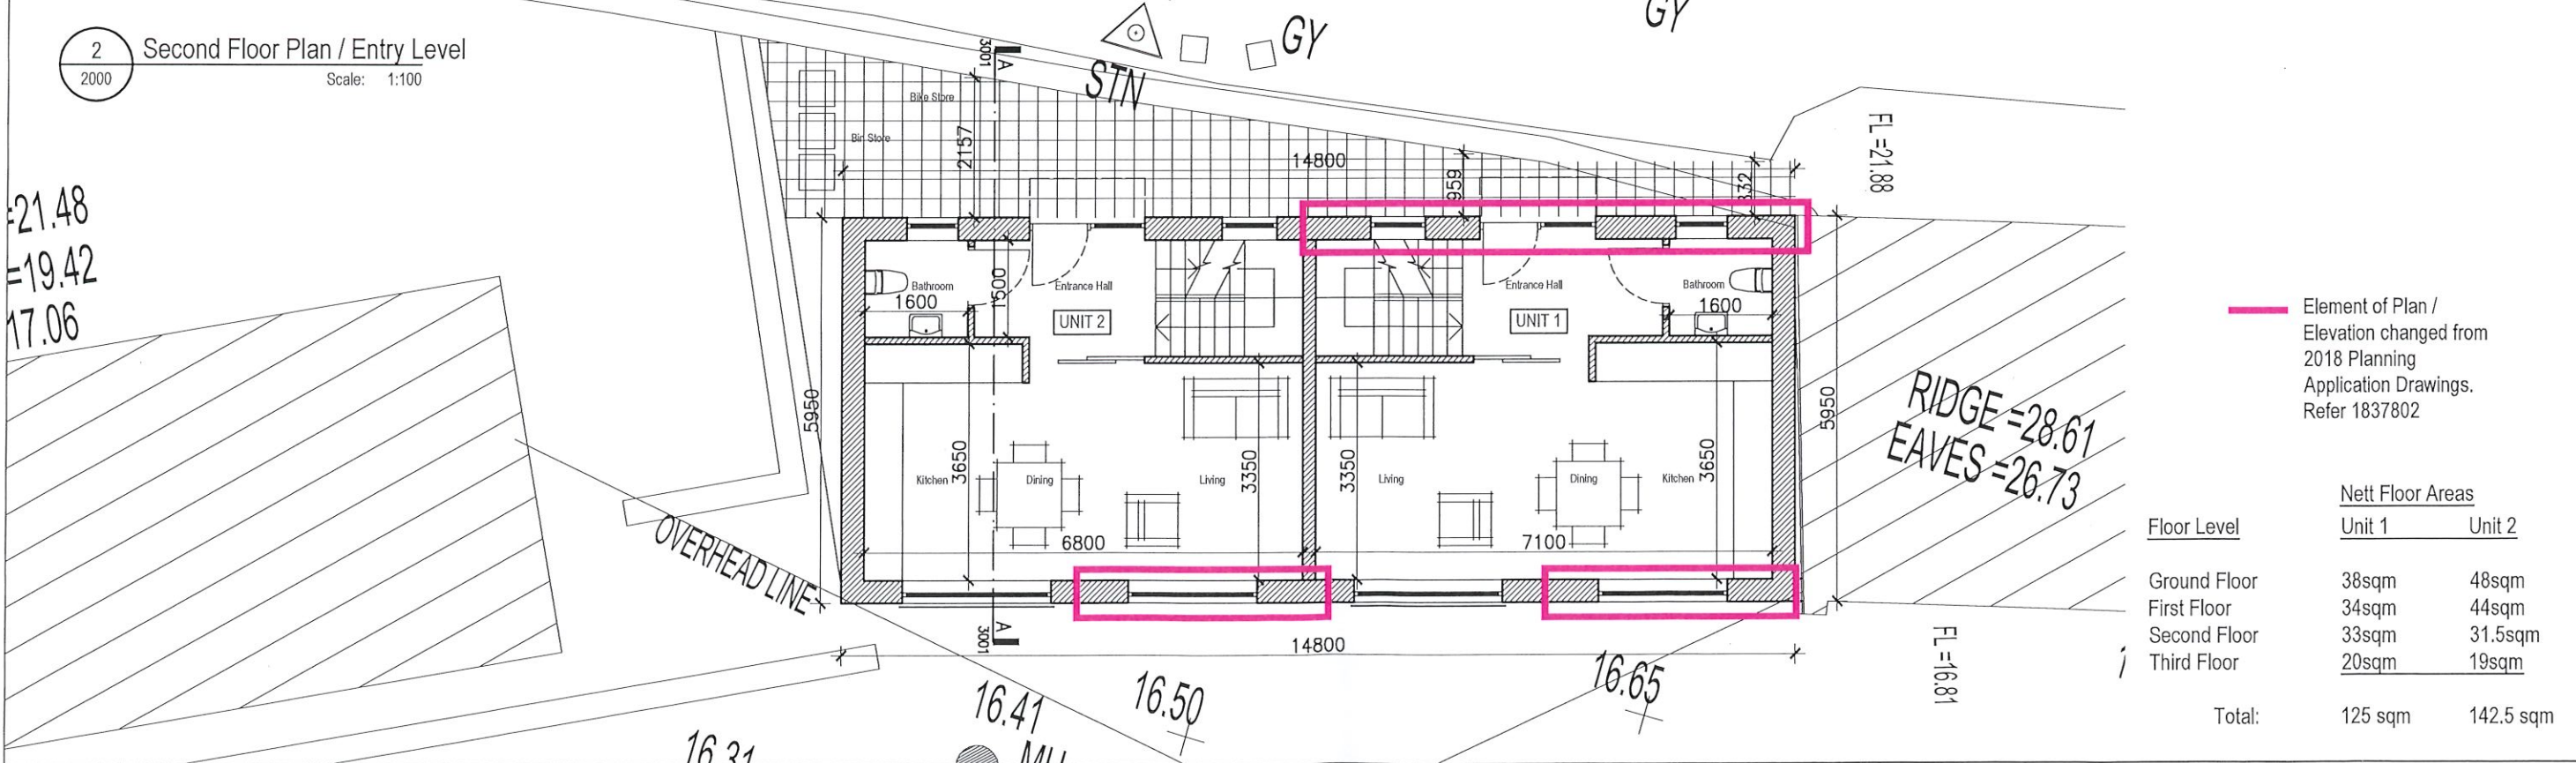

— Element of Plan / Elevation changed from 2018 Planning Application Drawings. Refer 1837802

Floor Level	Nett Floor Areas	
	Unit 1	Unit 2
Ground Floor	38sqm	48sqm
First Floor	34sqm	44sqm
Second Floor	33sqm	31.5sqm
Third Floor	20sqm	19sqm
Total:	125 sqm	142.5 sqm

NOTES / LEGEND:
COPYRIGHT: The design and details shown on this drawing are applicable to their project only and may not be reproduced in whole or in part or be used for any other project or purpose without the written permission of Andrew O'Brien Architects with whom copyright resides. ©
DO NOT SCALE from this drawing. Use figured dimensions. Contractor to check all dimensions on site prior to commencement of works. Any discrepancies are to be referred to the ARCHITECT immediately.
PLANNING DWGS are NOT to be used as Construction Drawings.


Date:	No:	Description:	Drn:
23.02.21	A	Revised for 2021 Planning	AoB
12.05.21	B	Revised for 2021 Planning RFI	AoB

Andrew O'Brien Architects
oldtown, rostellan, midleton, co.cork.
email: aobmriai@gmail.com tel: 086 0730113 web: www.aobarchitects.ie


GREEN AWARDS 2015

Project: 2 No Dwellings Sundays Well Road, Cork City	Client: DMulvihill
Drawing Title: Second & Third Floor Plans / Entry Level	Drawing No: 1738a-PL2000
Status: PLANNING	Drawn By: AoB Date: February 2018

1 North Elevation
Scale: 1:100

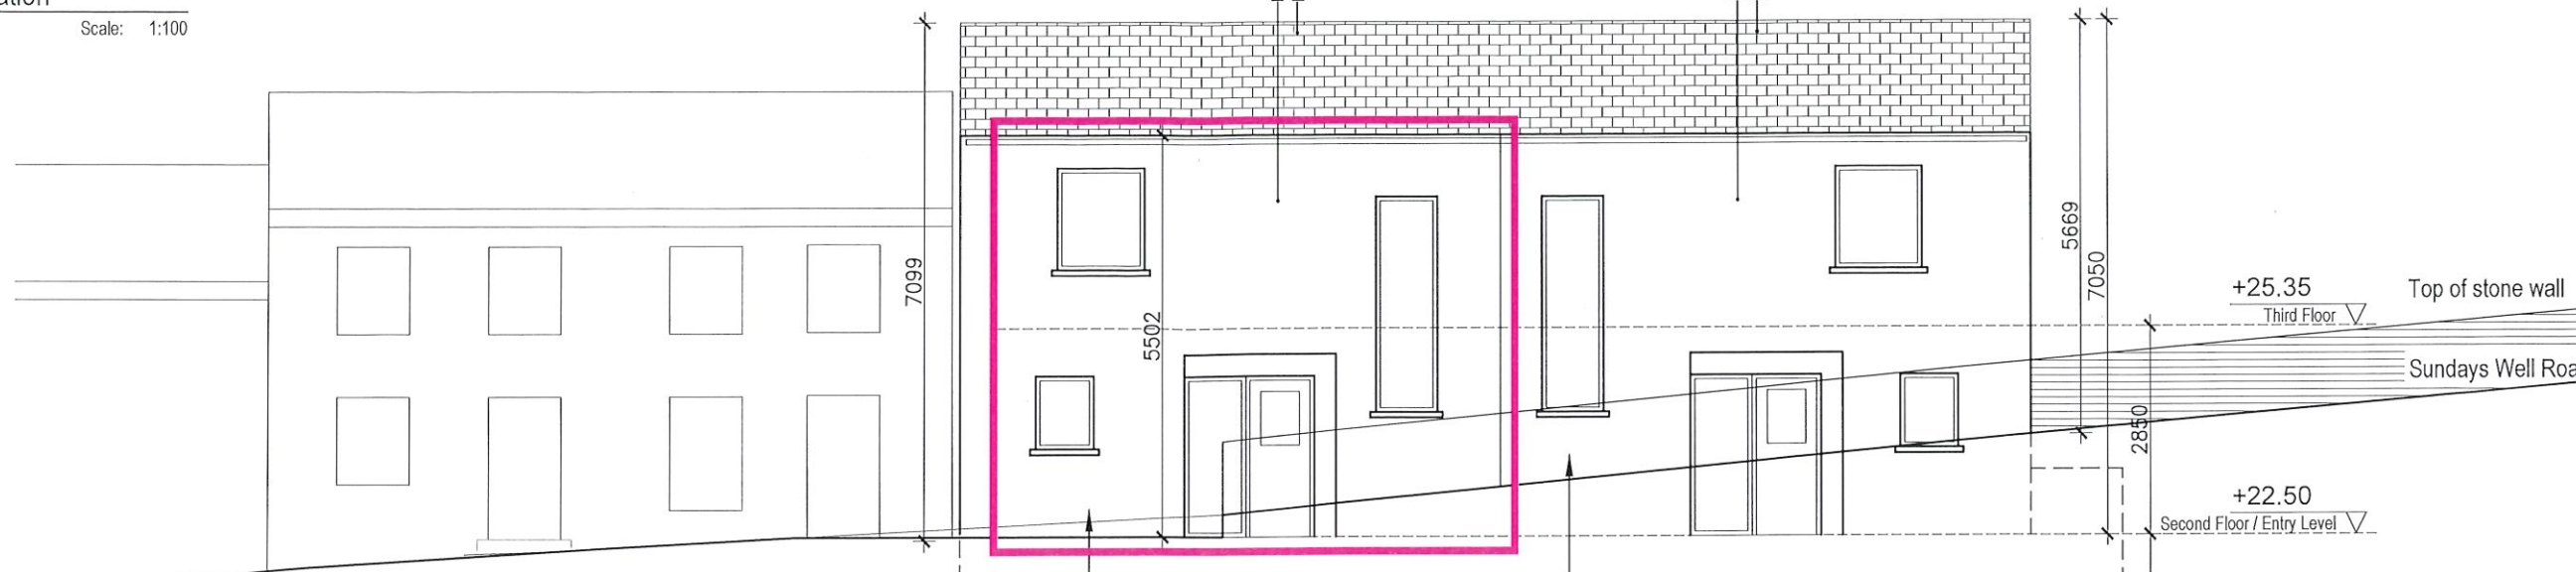

2 West Elevation
Scale: 1:100

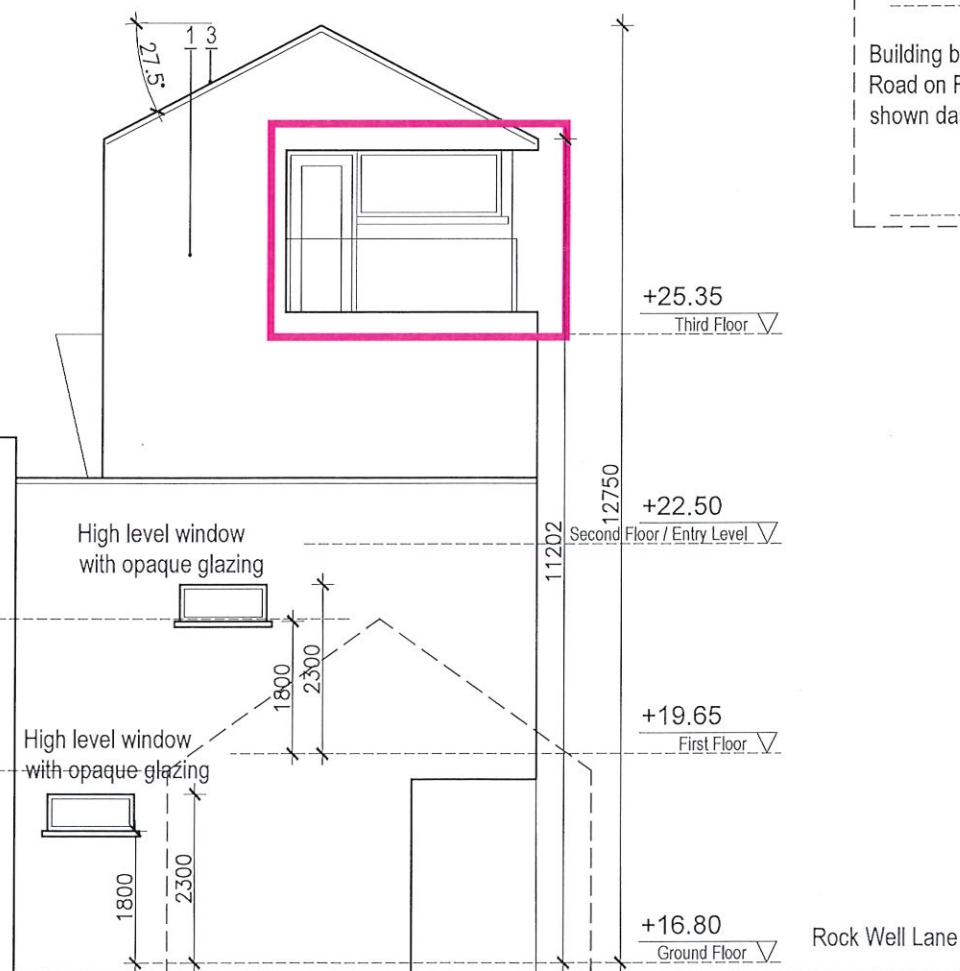

New pedestrian access

Existing stone wall at Sundays well road to be retained aside from new pedestrian access

Building below Sundays Well Road on Rock Well Lane shown dashed

Building below Sundays Well Road on Rock Well Lane shown dashed

Element of Plan / Elevation changed from 2018 Planning Application Drawings. Refer 1837802

- Legend**
- 1 = Plastered Blockwork
 - 2 = Coloured Fibre Cement Board
 - 3 = Black Fibre Cement Slate
 - 4 = Balustrade to terrace

NOTES / LEGEND:

COPYRIGHT: The design and details shown on this drawing are applicable to their project only and may not be reproduced in whole or in part or be used for any other project or purpose without the written permission of Andrew O'Brien Architects with whom copyright resides. ©

DO NOT SCALE from this drawing. Use figured dimensions. Contractor to check all dimensions on site prior to commencement of works. Any discrepancies are to be referred to the ARCHITECT immediately.


PLANNING DWGS are NOT to be used as Construction Drawings.

Date:	No:	Description:	Drn:
23.02.21	A	Revised for 2021 Planning	AoB
12.05.21	B	Revised for 2021 Planning RFI	AoB

Andrew O'Brien Architects

oldtown, rostellan, midleton, co.cork.
email: aobmriai@gmail.com tel: 086 0730113 web: www.aobarchitects.ie

Project: 2 No Dwellings Sundays Well Road, Cork City		Client: DMulvihill	
Drawing Title: North & West Elevations		Scale: 1:100 @A3	Drawing No:
Status: PLANNING	Drawn By: AoB	Date: February 2018	1738-PL3000

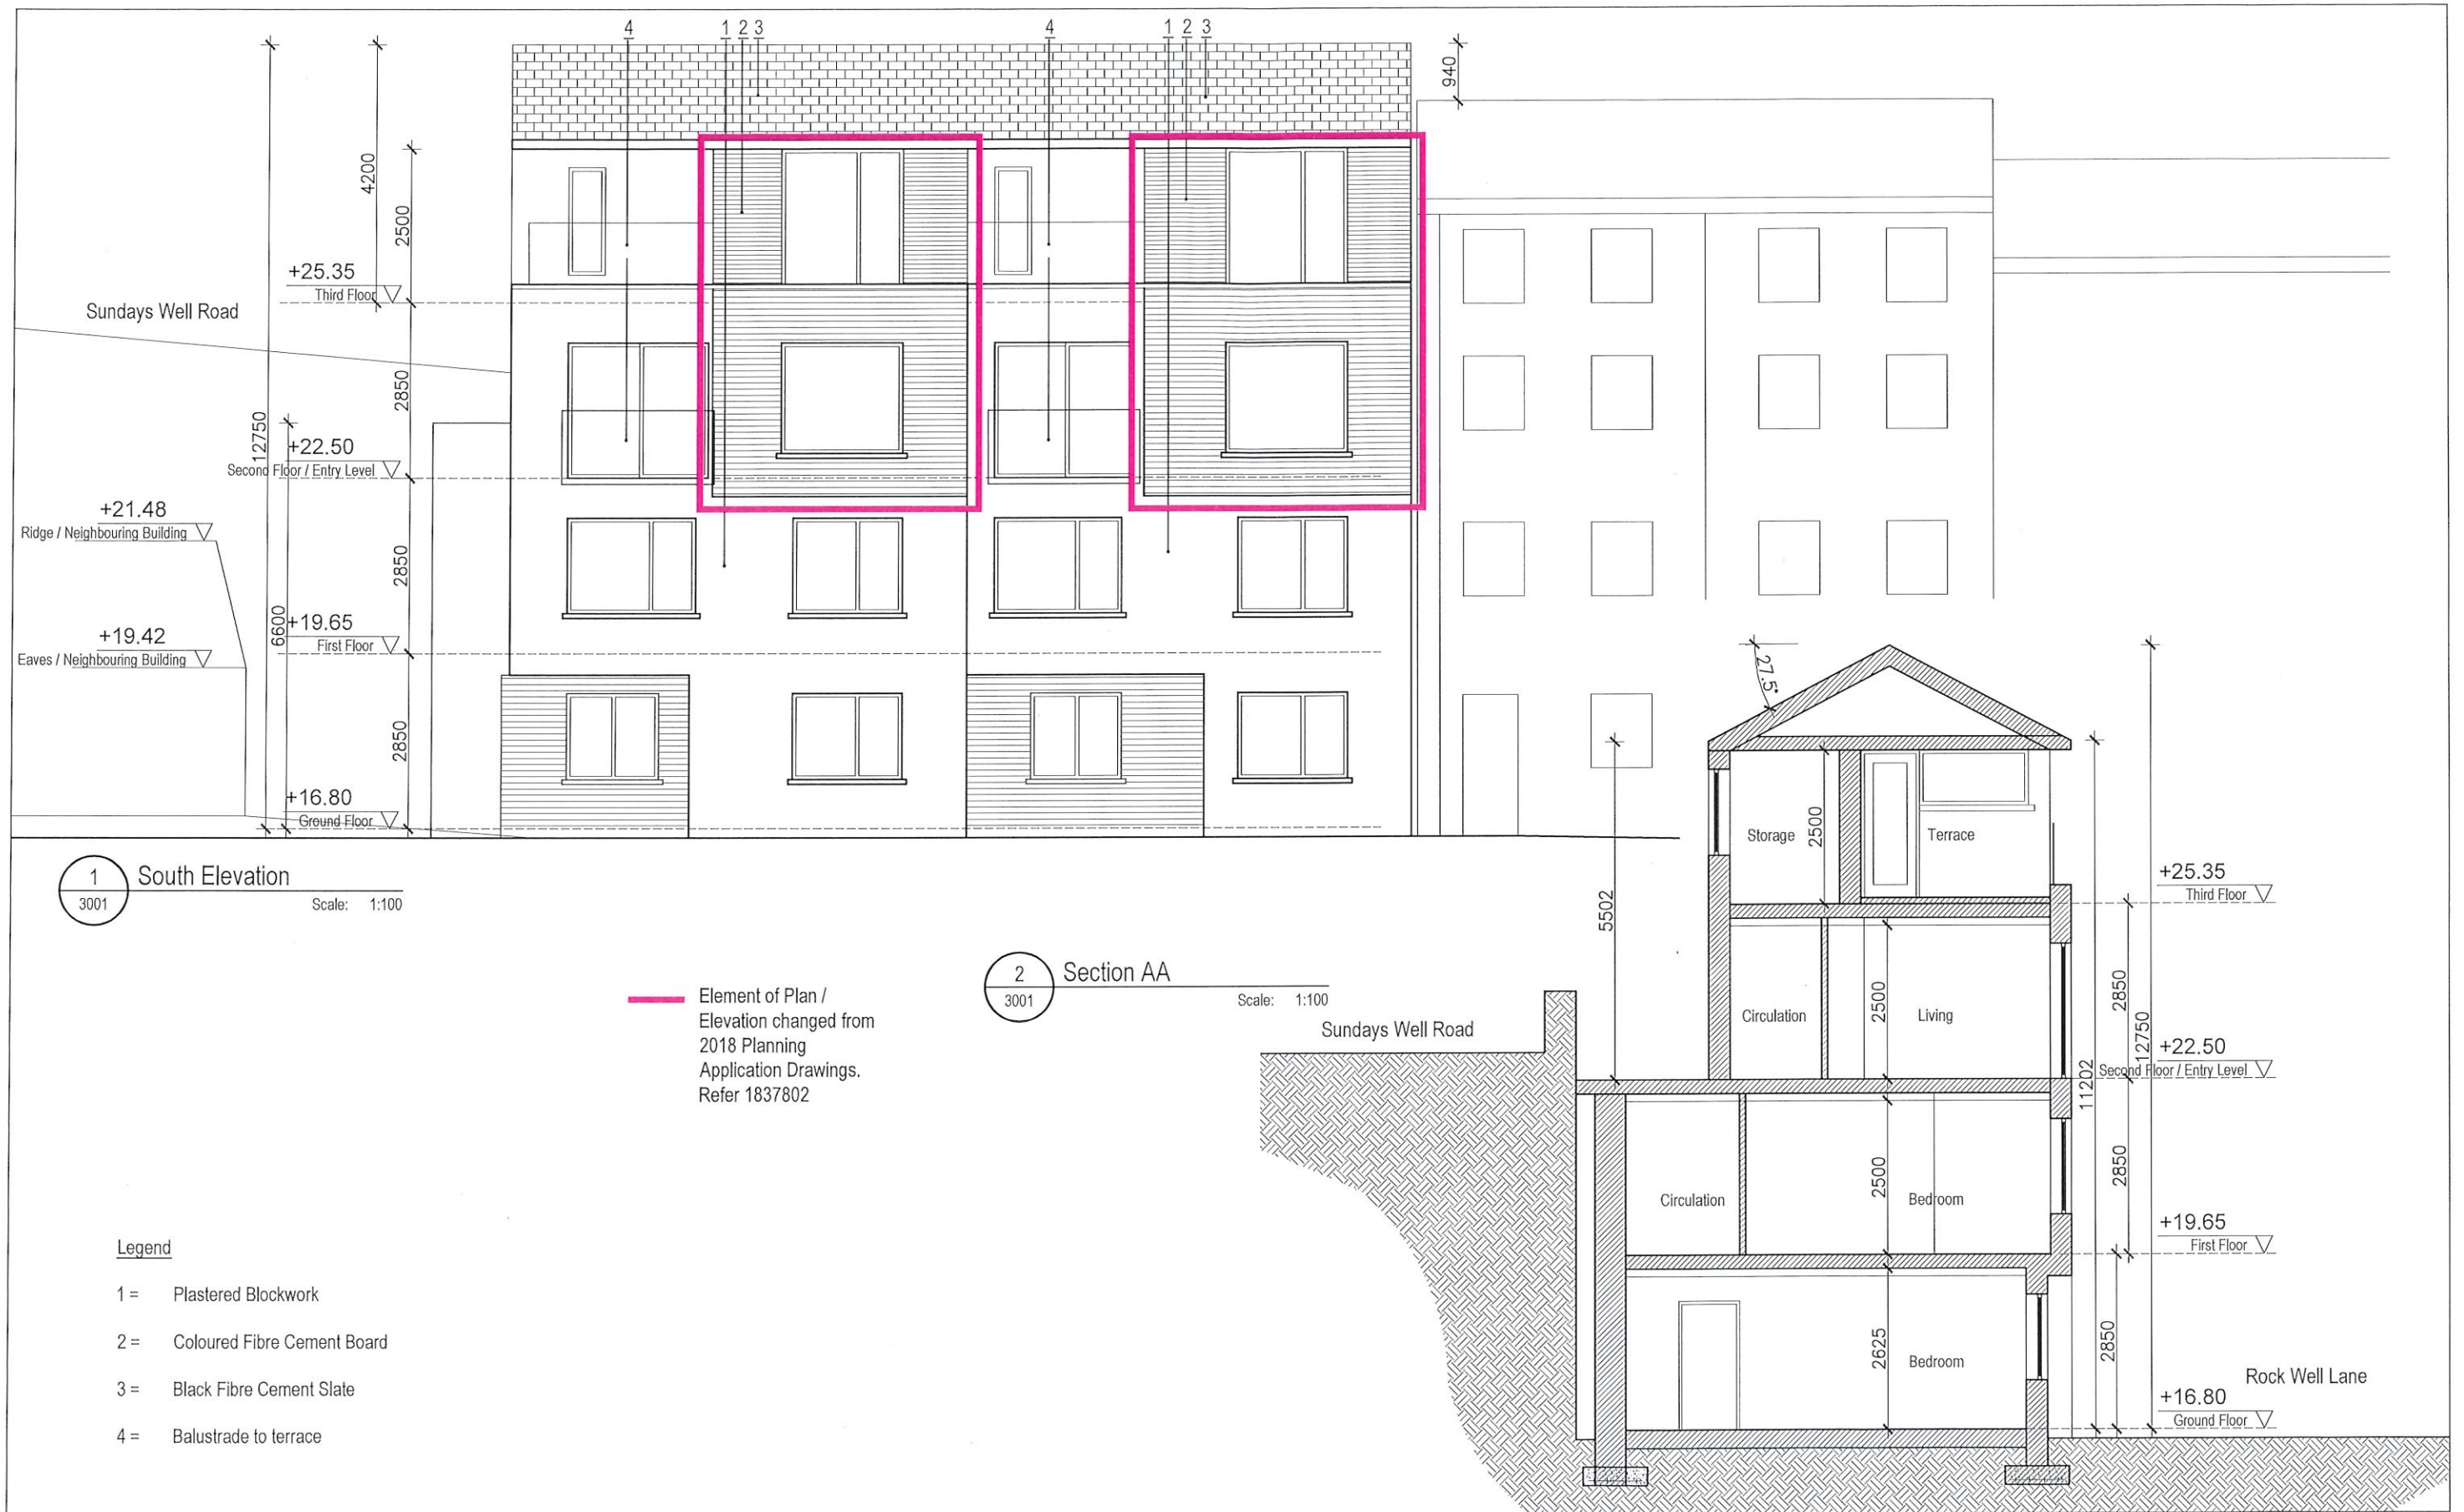

NOTES / LEGEND:

COPYRIGHT: The design and details shown on this drawing are applicable to their project only and may not be reproduced in whole or in part or be used for any other project or purpose without the written permission of Andrew O'Brien Architects with whom copyright resides. ©

DO NOT SCALE from this drawing. Use figured dimensions. Contractor to check all dimensions on site prior to commencement of works. Any discrepancies are to be referred to the ARCHITECT immediately.

PLANNING DWGS are NOT to be used as Construction Drawings.

Date:	No:	Description:	Drn:
23.02.21	A	Revised for 2021 Planning	AoB
12.05.21	B	Revised for 2021 Planning RFI	AoB

Andrew O'Brien Architects
 oldtown, rostellan, midleton, co.cork.
 email: aobmiai@gmail.com tel: 086 0730113 web: www.aobarchitects.ie

GREEN AWARDS 2015
 Best Residential Architecture

Project: 2 No Dwellings Sundays Well Road, Cork City	Client: DMulvihill
Drawing Title: Elevations 2 & Section AA	Scale: 1:100 @A3
Status: PLANNING	Drawn By: AoB
Date: February 2018	Drawing No: 1738-PL3001